

1

2

3

4


5

D

C

B

A

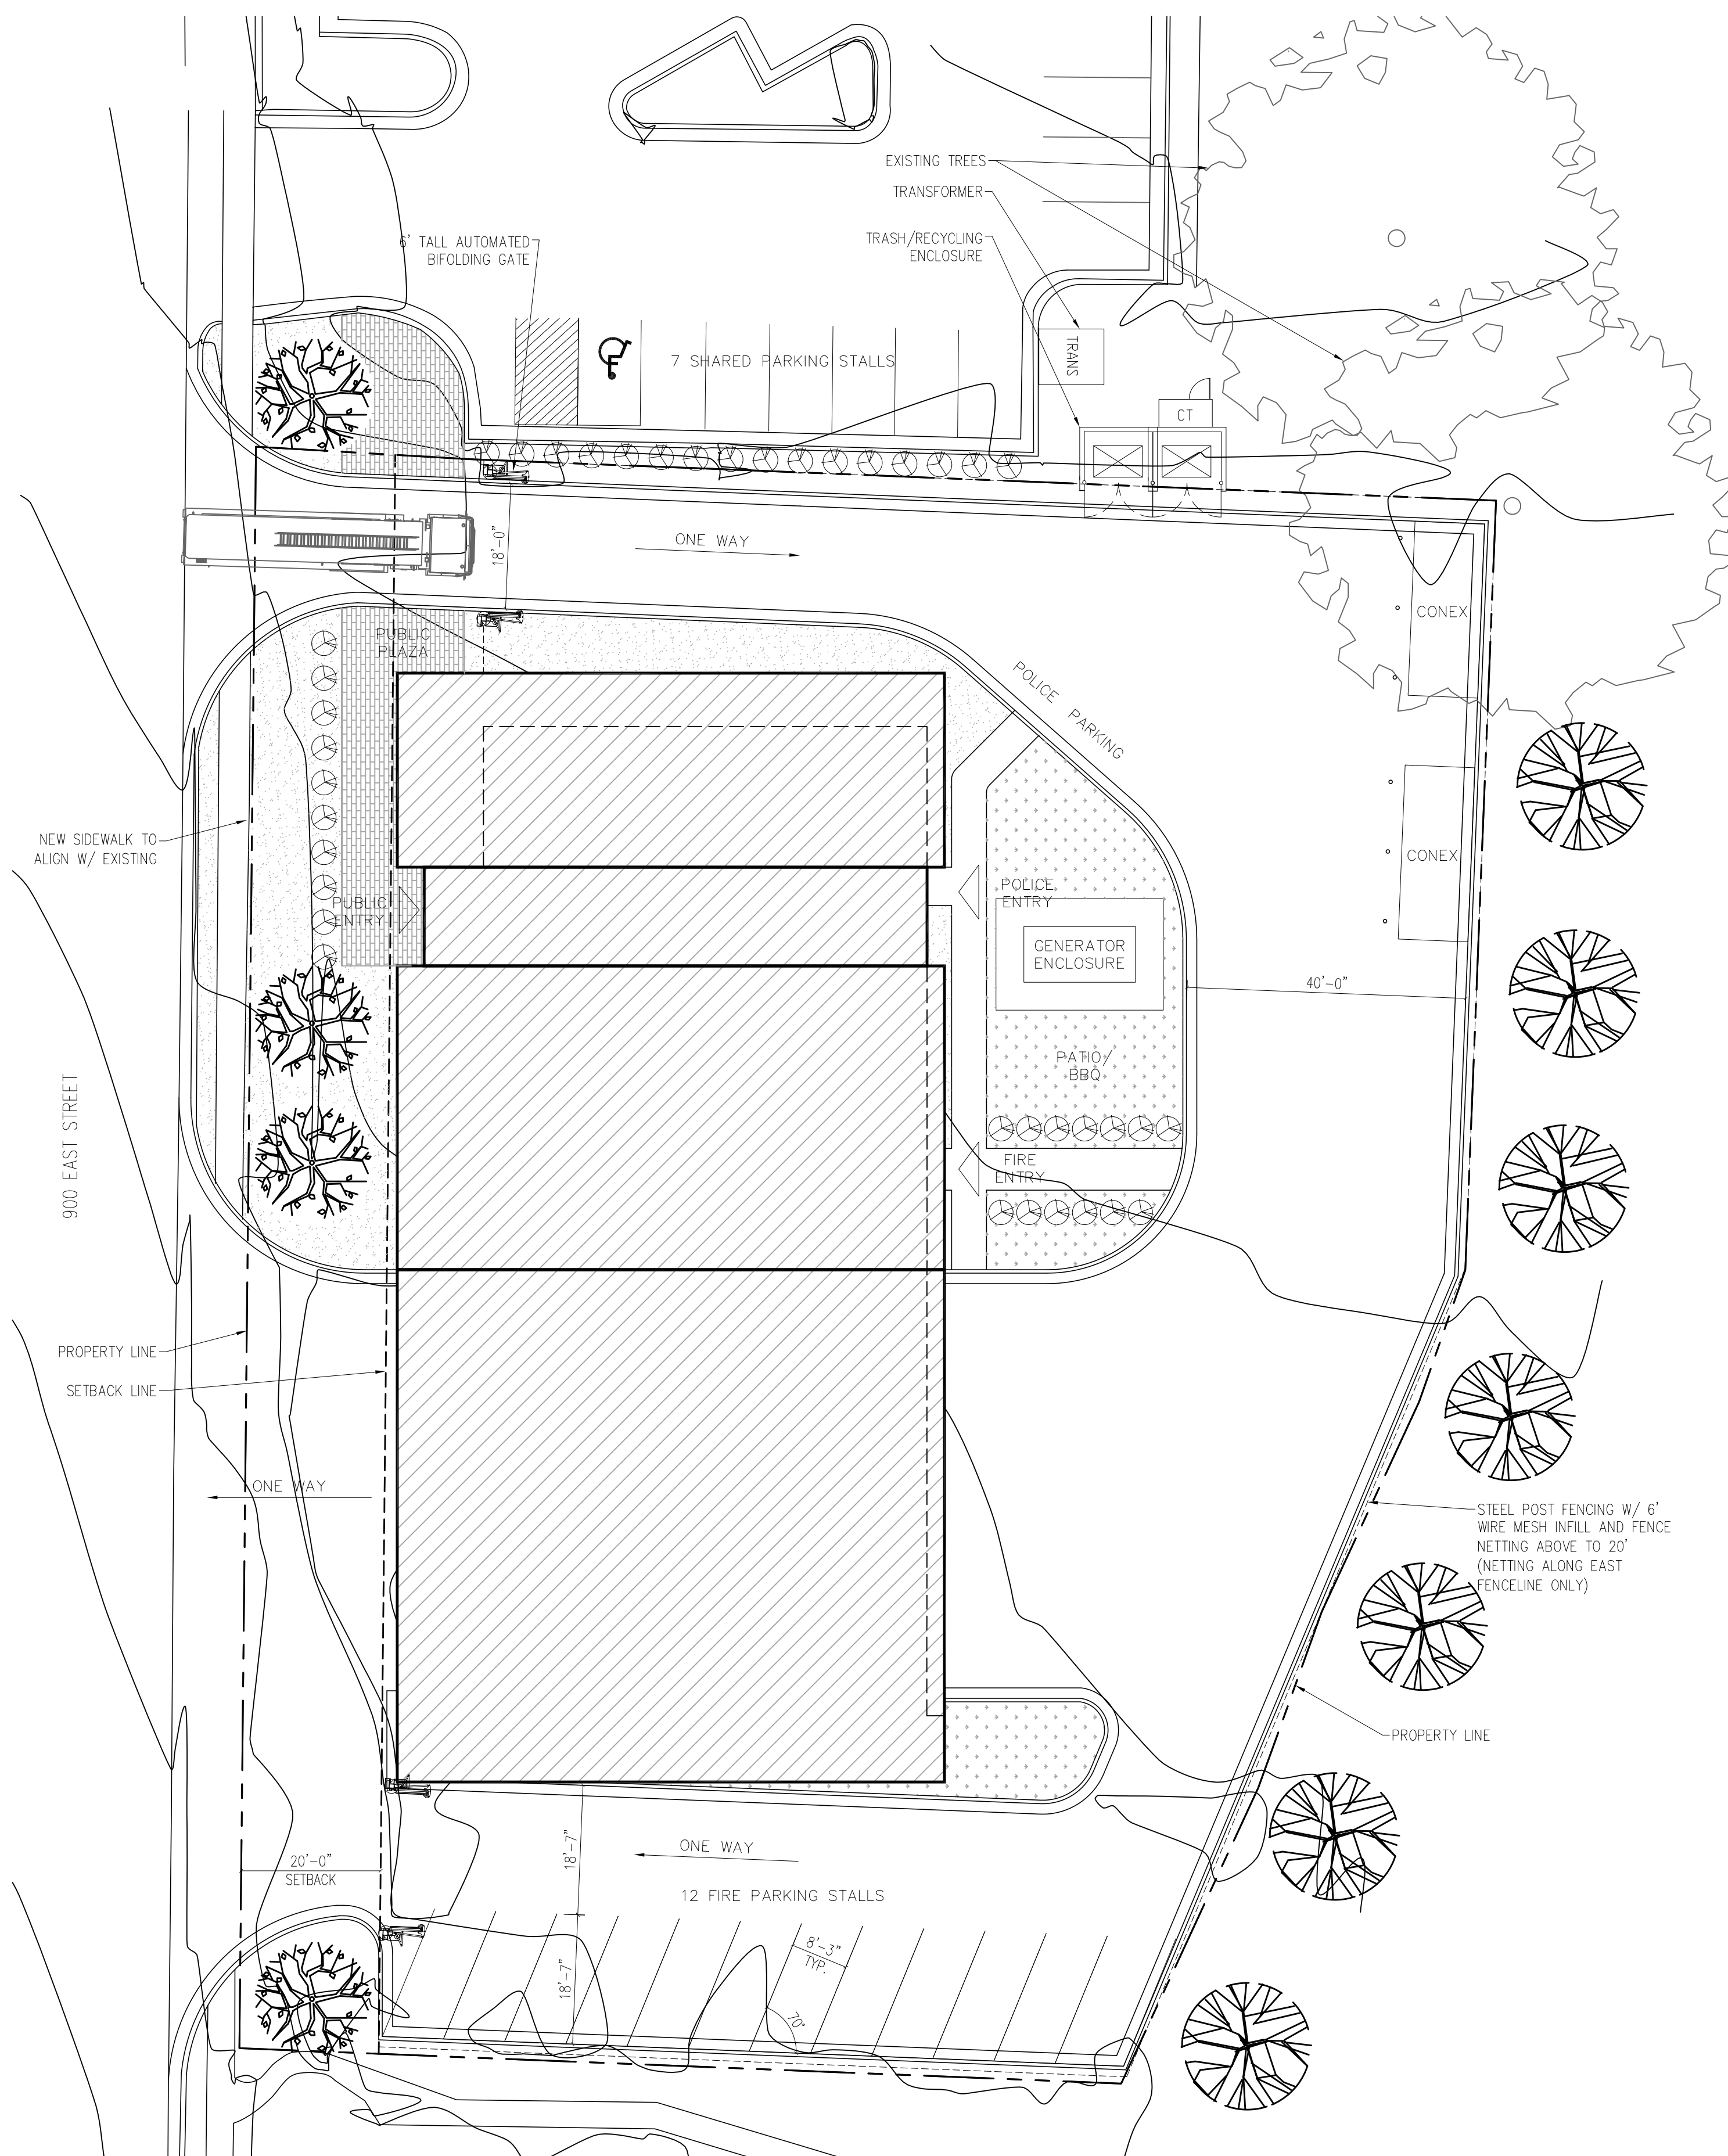

The designs shown and described herein including all technical drawings, graphic representations & models thereof, are proprietary & can not be copied, duplicated, or commercially exploited in whole or in part without the sole and express written permission from Black & Partners, LLC.

stamp

date: 25 February 2016  
issuance: CUP Documents  
project no.: 15.09.22

project

**Salt Lake City**  
**Fire Station No. 03**  
2425 South 900 East  
Salt Lake City, UT 84106

ARCHITECTURAL  
SITE PLAN

1

2

3

4


5

D


C

B

A

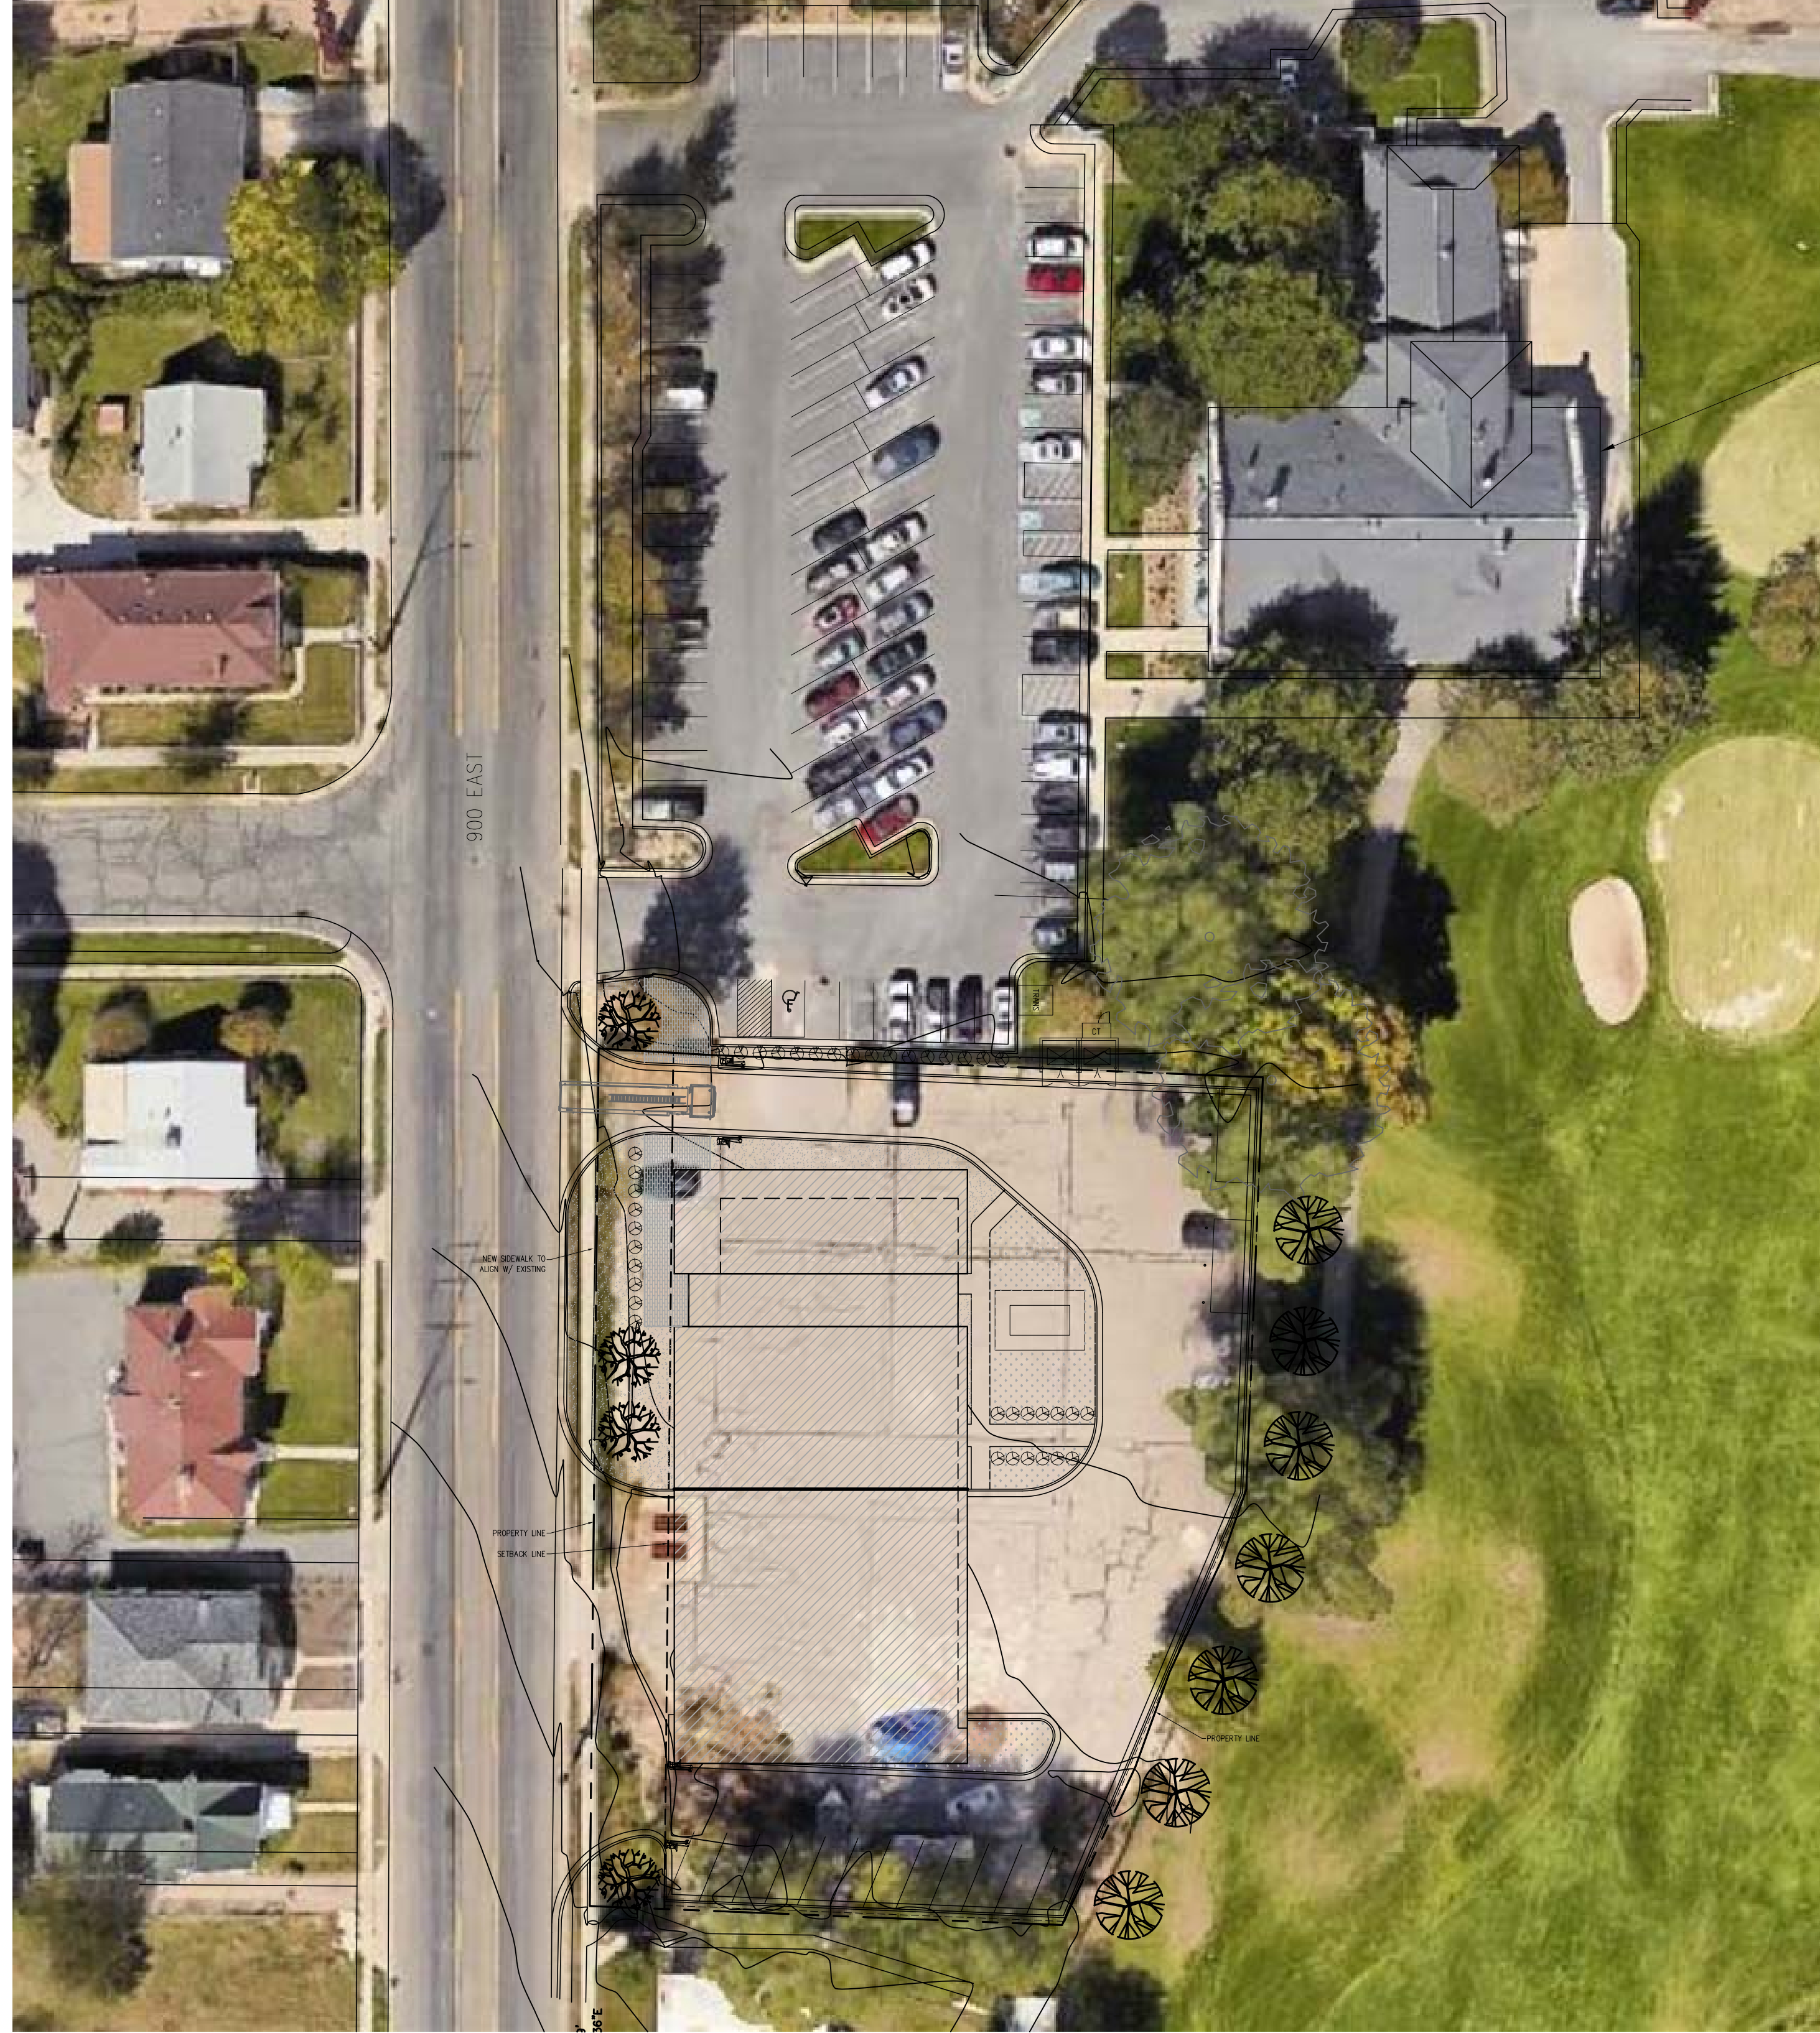


FOREST DALE  
GOLF COURSE  
CLUBHOUSE  
(EXISTING)

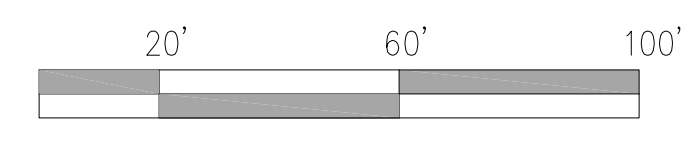

↑ Aerial Site Plan  
NORTH  
1/32" = 1'-0"

**A5**

**blacklock**  
and  
**PARTNERS**

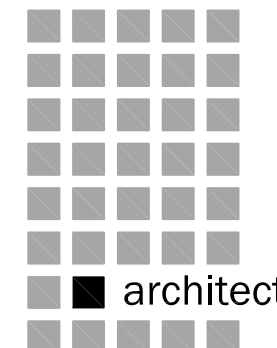

architectural design studio

250 E 100 S  
Salt Lake City, UT 84111  
801.532.4940

The designs shown and described herein including all technical drawings, graphic representations & models thereof, are proprietary & can not be copied, duplicated, or commercially exploited in whole or in part without the sole and express written permission from Blacklock & Partners, LLC.

stamp

date: 25 February 2016  
issuance: CUP Documents  
project no.: 15.09.22

project

**Salt Lake City**  
**Fire Station No. 03**  
2425 South 900 East  
Salt Lake City, UT 84106

**AERIAL**  
**SITE PLAN**

1

2

3

4

5


1

2

3

4

5

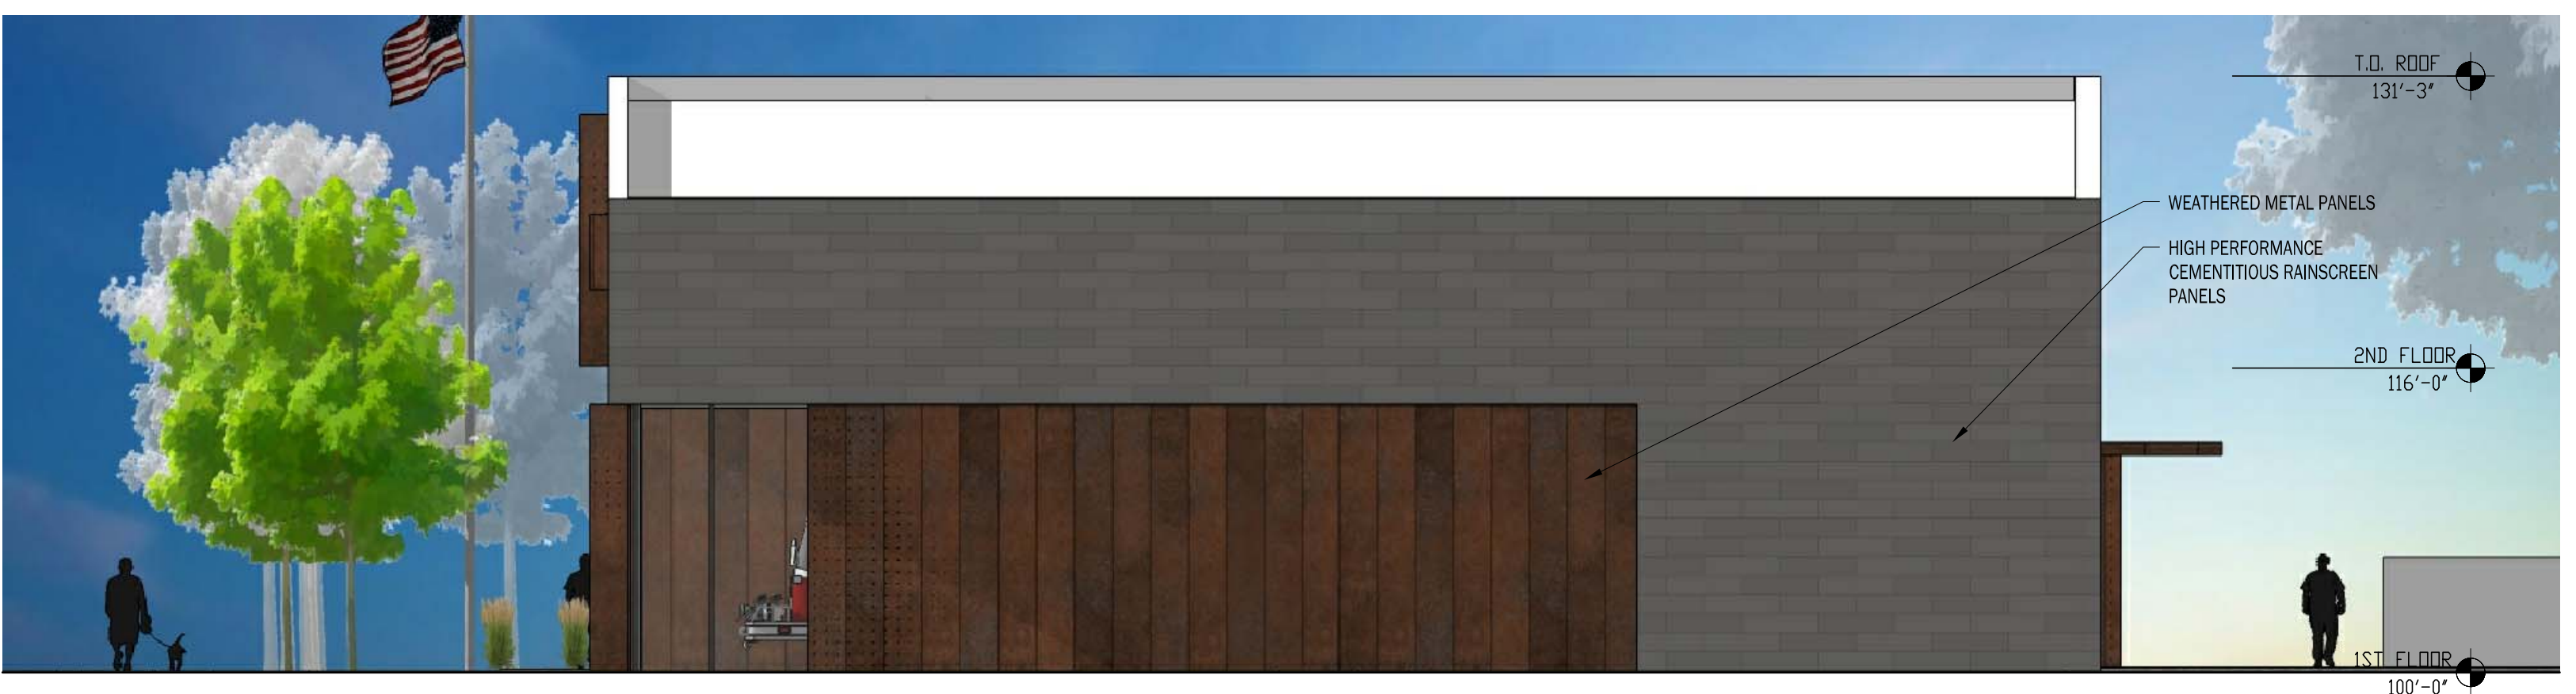

South Elevation **D5**  
1/8" = 1'-0"



North Elevation **C5**  
1/8" = 1'-0"



OVERALL WEST FACADE  
FRONTAGE SQUARE FOOTAGE:  
4615 SQUARE FEET  
% GLAZING @ WEST FACADE:  
30%

West Elevation **B5**  
1/8" = 1'-0"



East Elevation **A5**  
1/8" = 1'-0"

The designs shown and described herein including all technical drawings, graphic representations & models thereof, are proprietary & can not be copied, duplicated, or commercially exploited in whole or in part without the sole and express written permission from Blalock & Partners, LLC.

stamp

date: 25 February 2016  
issuance: CUP Documents  
project no.: 15.09.22  
project

**Salt Lake City**  
**Fire Station No. 03**  
2425 South 900 East  
Salt Lake City, UT 84106

Building Elevations

The designs shown and described herein including all technical drawings, graphic representations & models thereof, are proprietary & can not be copied, duplicated, or commercially exploited in whole or in part without the sole and express written permission from Blalock & Partners, LLC.


stamp

date: 22 February 2016  
issuance: CUP Documents  
project no.: 15.09.22

project

**Salt Lake City**  
**Fire Station No. 03**  
2425 South 900 East  
Salt Lake City, UT 84106

1st & 2nd  
FLOOR PLAN

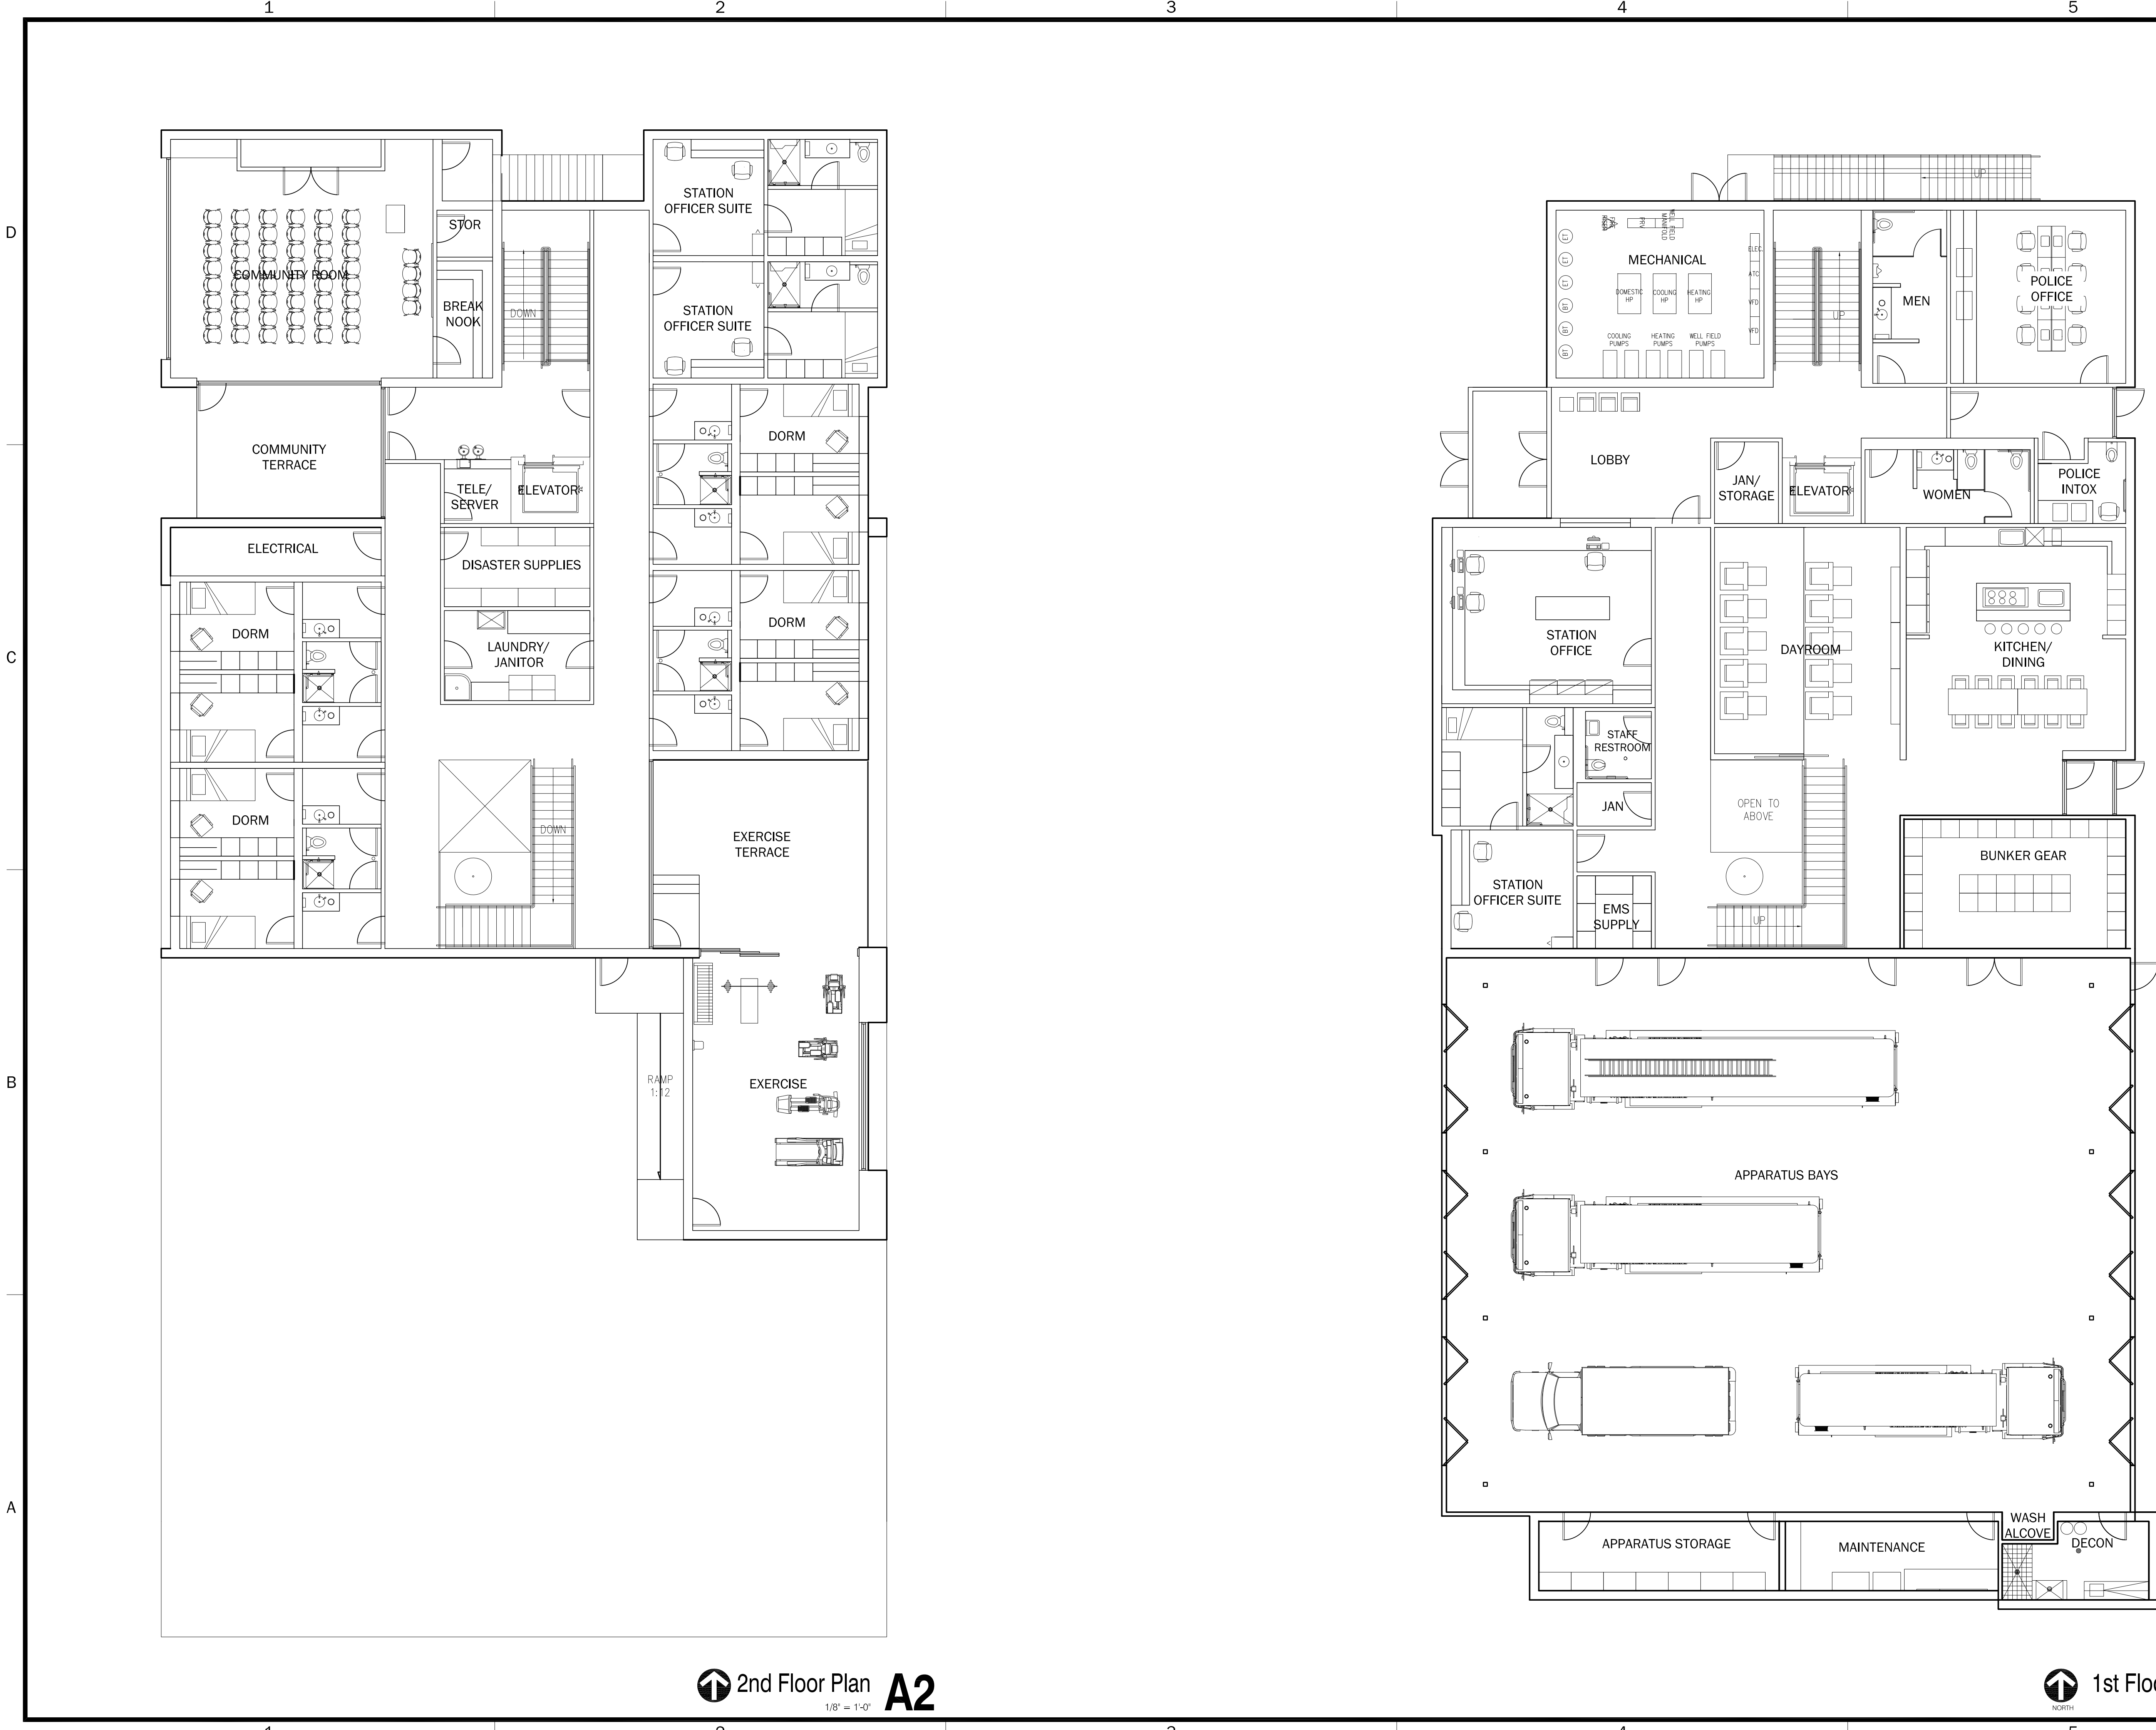

2nd Floor Plan **A2**  
1/8" = 1'-0"

1st Floor Plan **A5**  
1/8" = 1'-0"